



327 PATAMAR SUPERIOR
 300
 293
 287
 0
 TERREO

VISTA
 escala 1:50

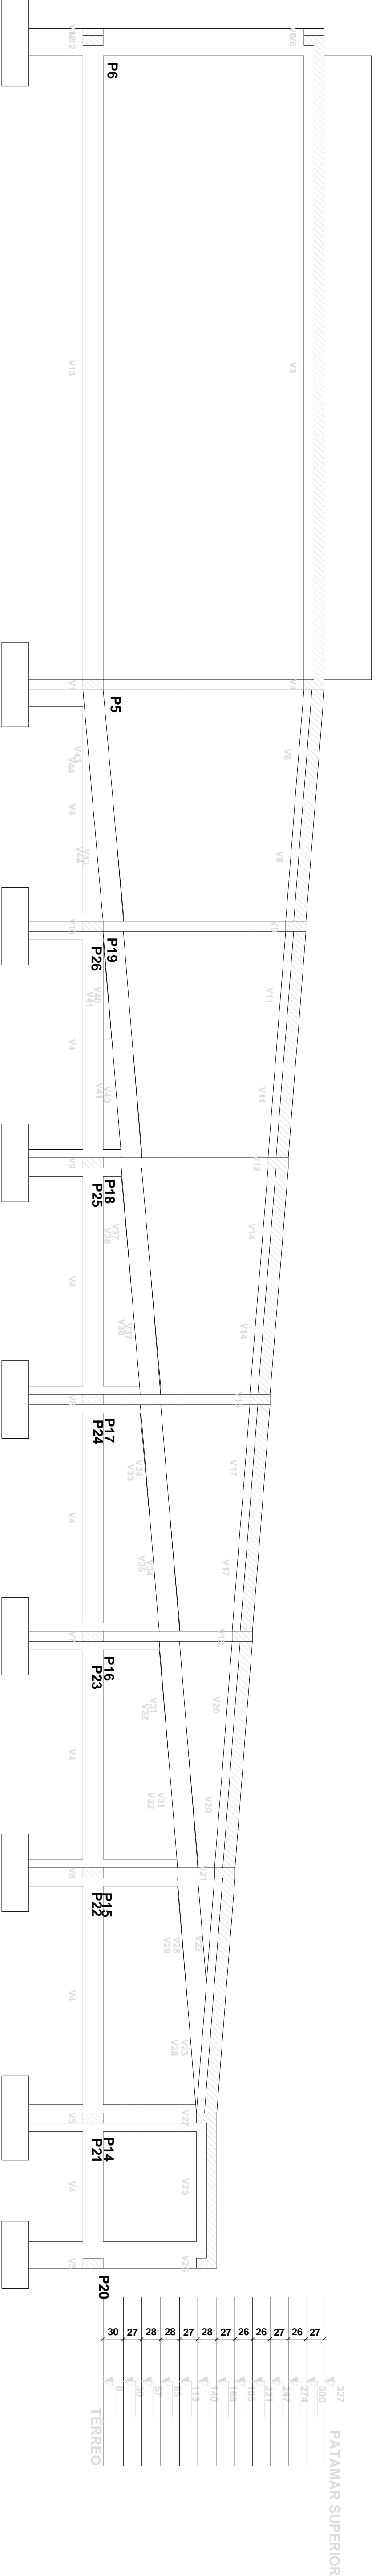

327 PATAMAR SUPERIOR
 300
 293
 287
 0
 TERREO

Corte A-A
 escala 1:50

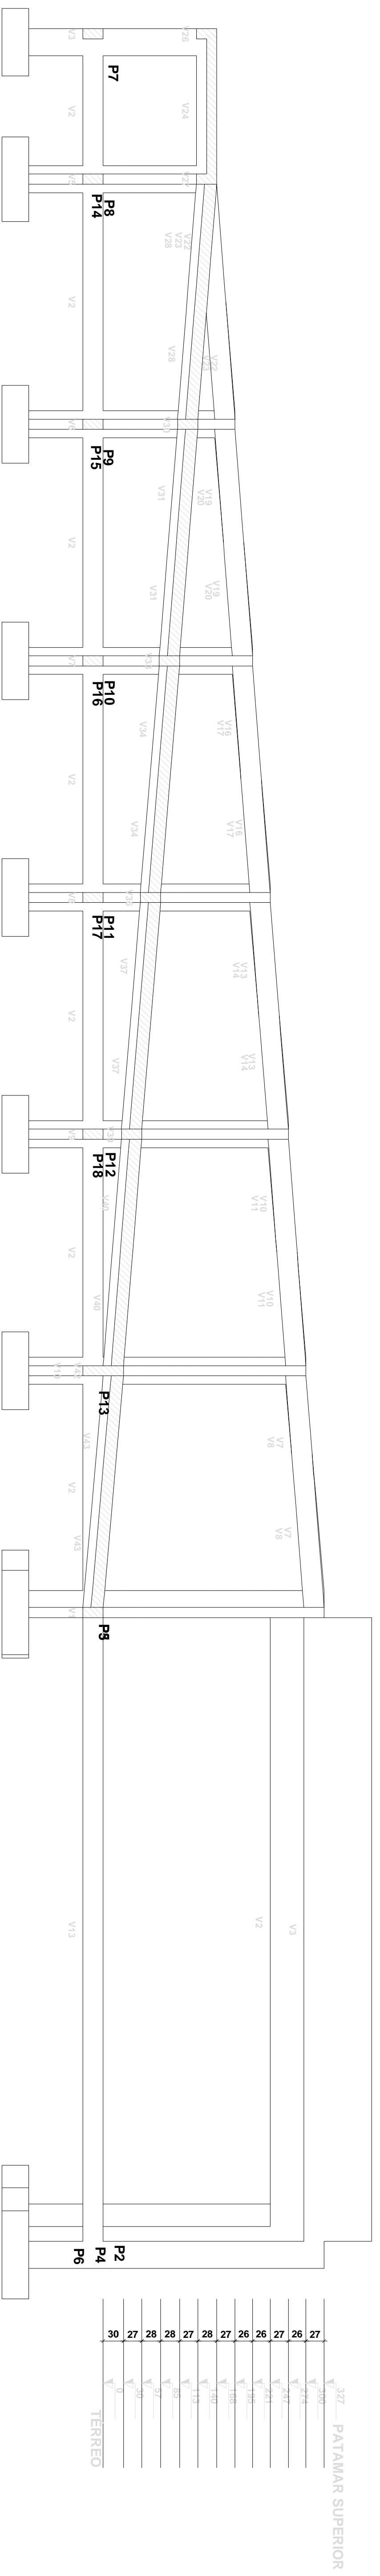

327 PATAMAR SUPERIOR
 300
 293
 287
 0
 TERREO

Corte B-B
 escala 1:50